





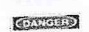

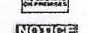
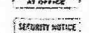






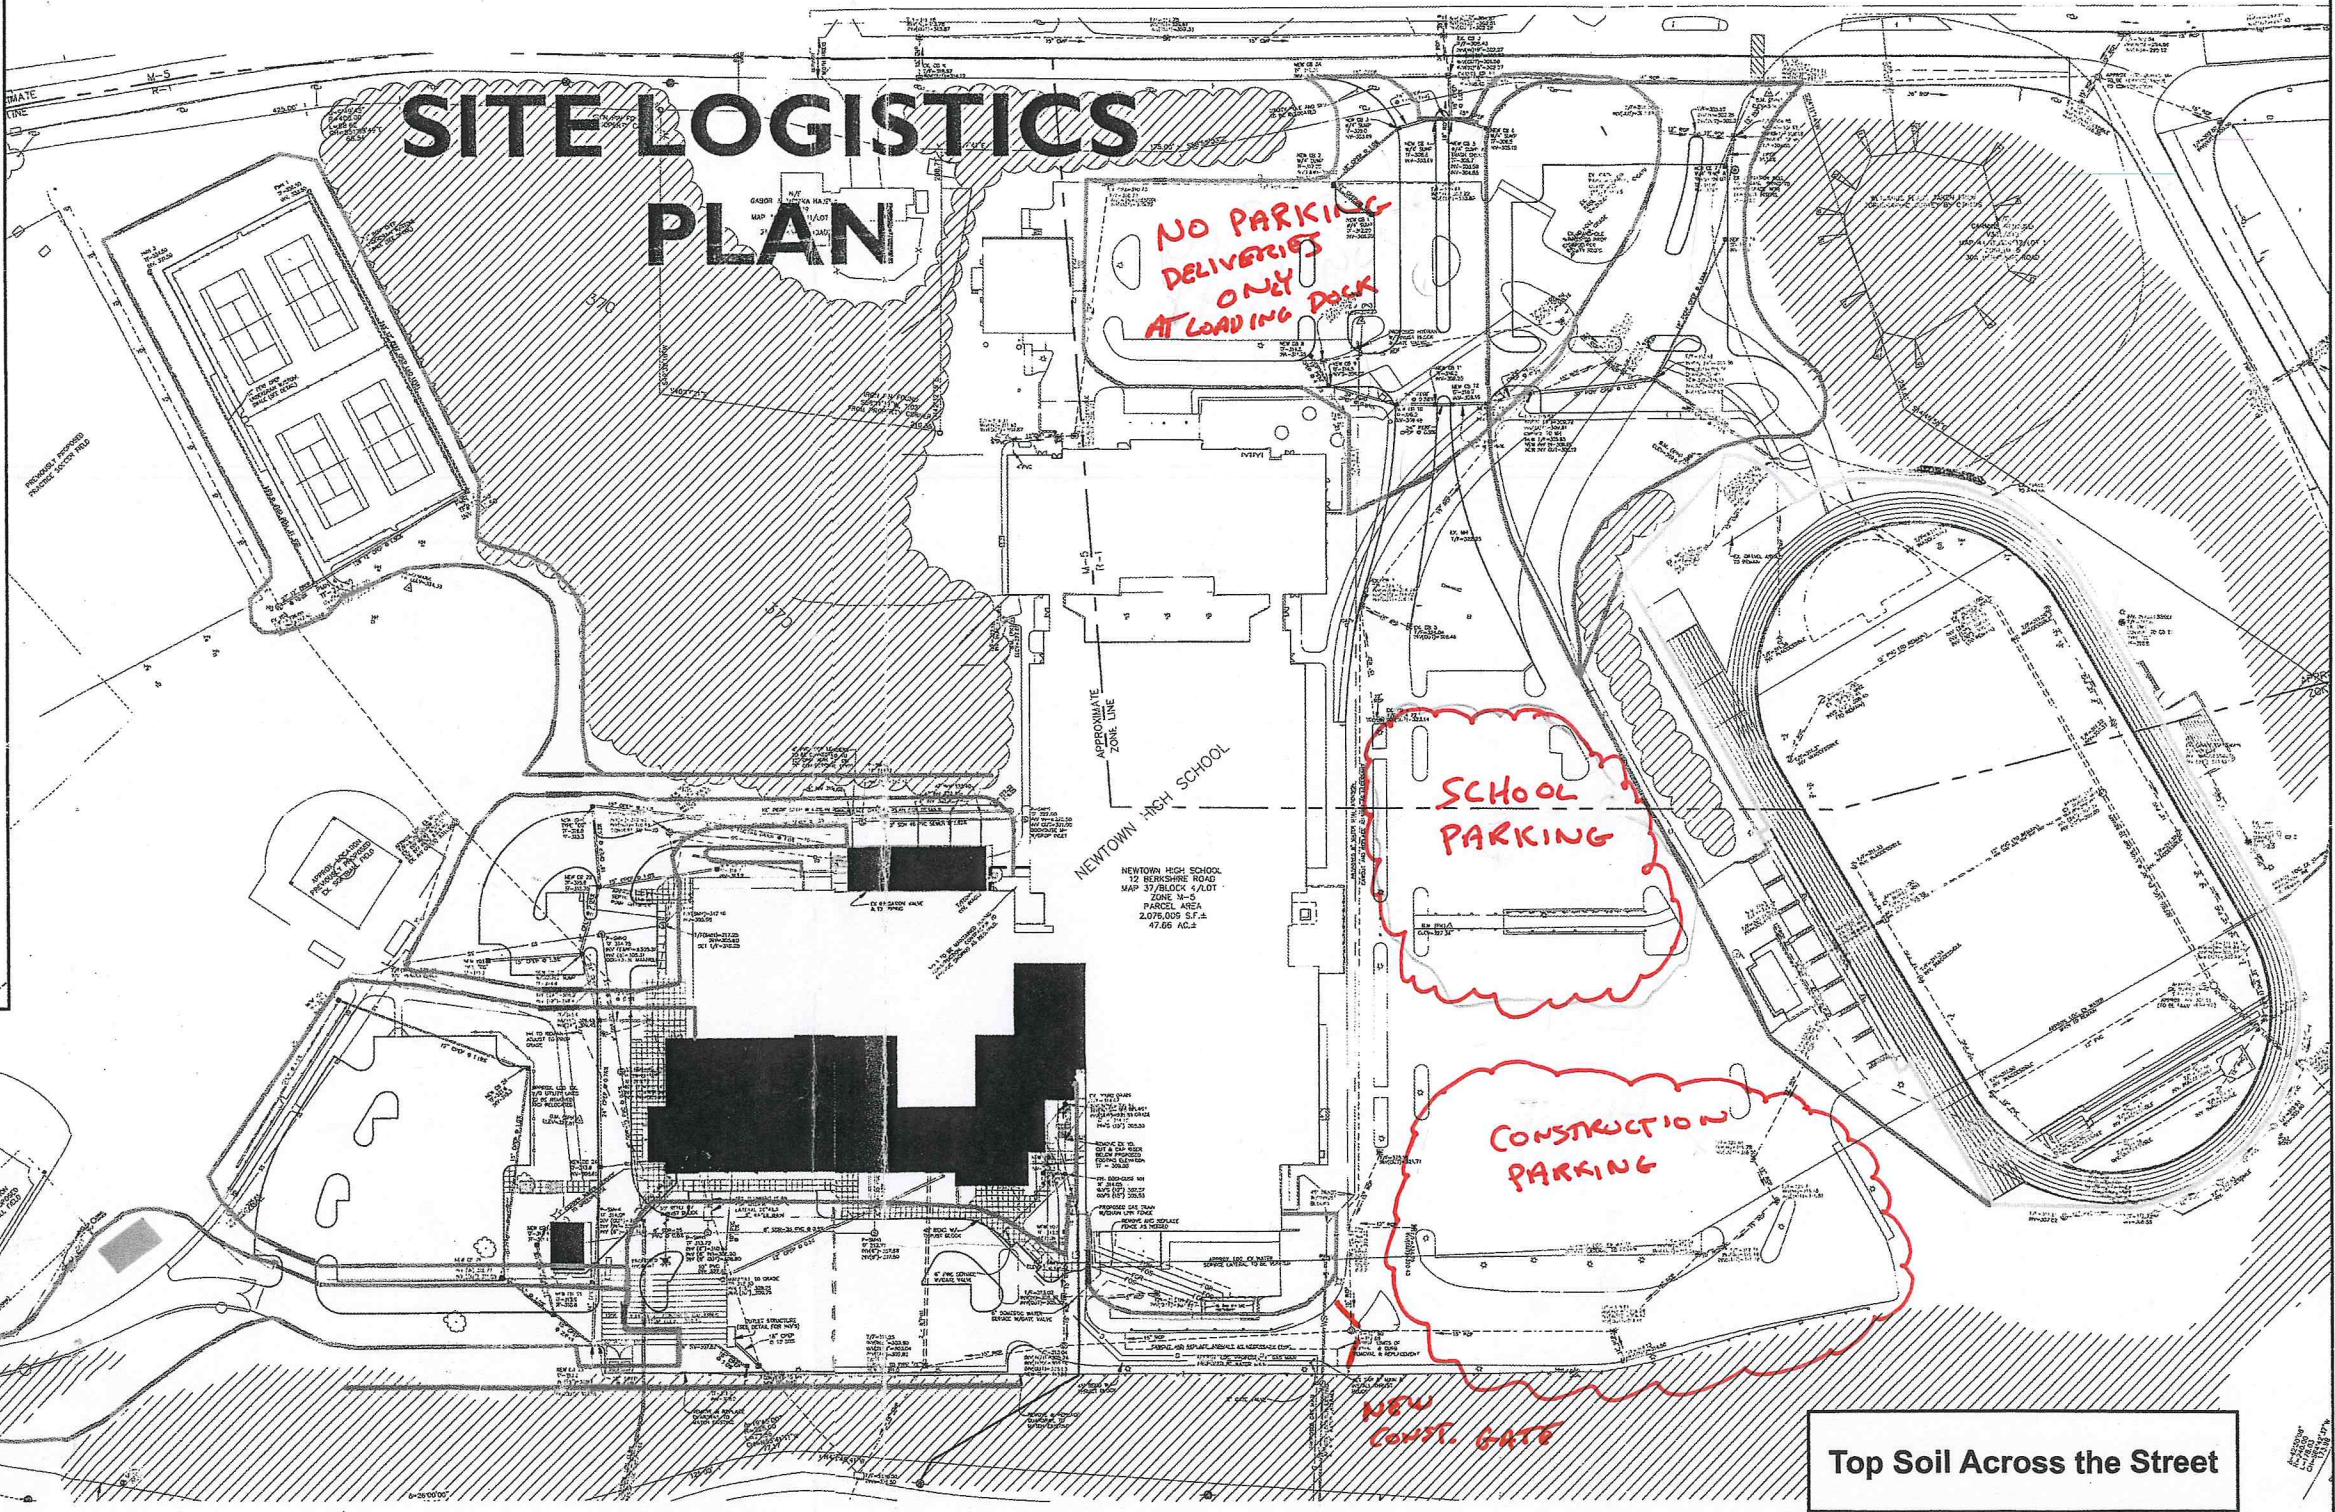




LEGEND

-  2 WIDE BY 6' HIGH PAIR OF GATES WITH 6" DIAMETER POSTS WITH DIAGONAL BRACING
 -  MAN GATE
 -  PEDESTRIAN GATE
 -  MORGANTI FIELD OFFICE TRAILER
 -  SUB OFFICE TRAILERS
 -  EMERGENCY EGRESS PATH
 -  NO TRESPASSING (LOCATED AT 30' ON CENTER AROUND PERIMETER FENCE AND GATES)
 -  DANGER HARD HAT REQUIRED BEYOND THIS POINT (LOCATE AT GATES)
 -  NO SMOKING ON PREMISES (LOCATE AT GATES)
 -  NOTICE ALL VISITORS MUST REGISTER AT OFFICE (LOCATE AT GATES)
 -  SECURITY NOTICE VIDEO SURVEILLANCE IN USE ON THESE PREMISES (LOCATE ON GATES)
 -  6' HIGH MOVEABLE FENCE SECTION WITH BASE & BALLAST
 -  6' HIGH MOVEABLE FENCE SECTION WITH BASE & BALLAST
 -  TEMP LIGHTING BY BP #10
 -  EXISTING FENCE
 -  STOP SIGNS AT ALL GATES
- THE SITE LOGISTICS PLAN SHOWN IS A MINIMUM REQUIREMENT. THE BIG PACKAGE CONTRACTOR IS TO INCLUDE NECESSARY SECURITY FENCING AND RELOCATIONS REQUIRED BY THEIR WORK.
- REFER TO SCHEDULE FOR DATES AND DURATION OF FENCING.
- CONSULT PROJECT MANAGER FOR STOCKPILING.

SITE LOGISTICS PLAN



Newtown High School